


JAMES & ASSOC.
BARRISTERS
112 MERTON ST.
3rd FLOOR
TORONTO

**BUILDING LOCATION SURVEY OF
PART OF LOT 411
REGISTERED PLAN 1592 YORK
CITY OF ETOBICOKE**
MUNICIPALITY OF METROPOLITAN TORONTO
SCALE 1" = 16'
J. A. SMITH O.L.S. 1986

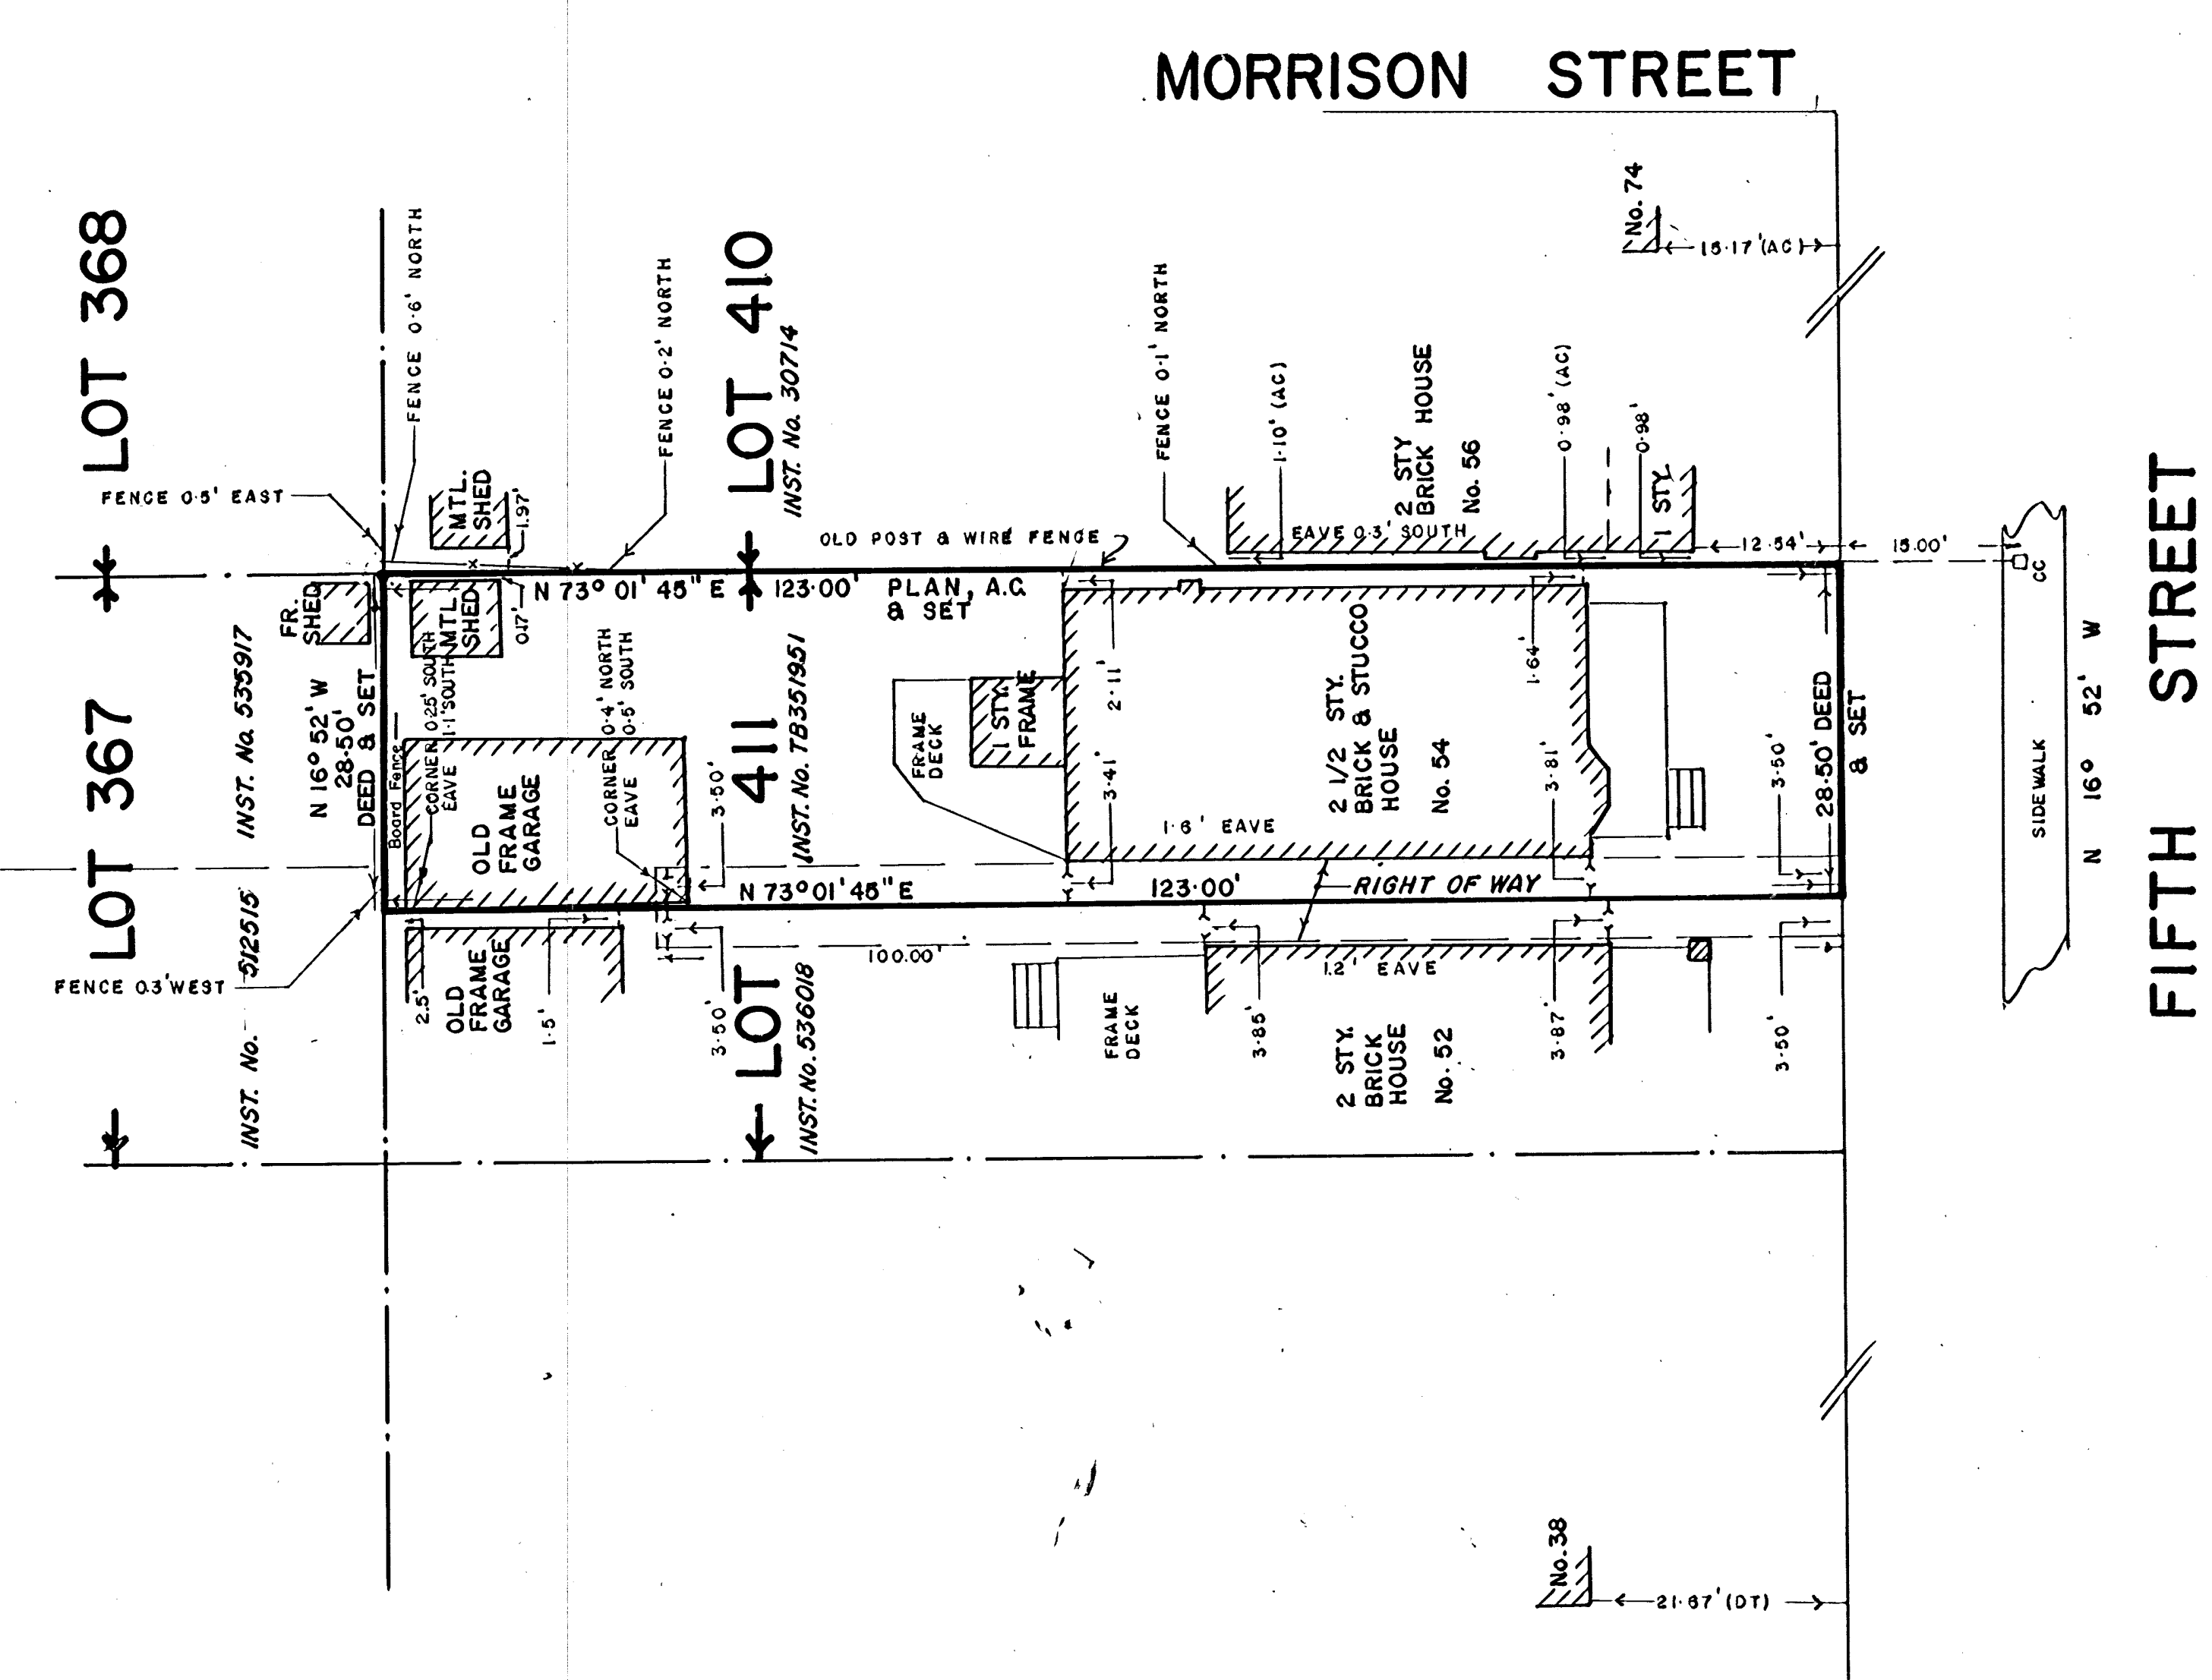

FILE 86-74

A.C. Denotes A. Cook O.L.S.
D.T. " Dunning & Taylor O.L.S.

BEARING NOTE	
Bearings are astronomic and are referred to the Westerly Limit of Fifth Street as shown on Plan 1592 YORK having a bearing of N 16° 52' W	
LEGEND	
■	Denotes Found Survey Monument
□	Set Survey Monument
Wit.	Witness Monument
S.I.B.	Standard Iron Bar
I.B.	Iron Bar
CC	Cut Cross

J. ANDREW SMITH
ONTARIO LAND SURVEYOR
46 Edgar Woods Road
Willowdale Ontario
M2H 2Y7 494 1415

I CERTIFY THAT
The field survey represented on this plan was completed on the 30th day of October, 1986
November 3, 1986
Date *J.A. Smith*
J. A. SMITH O.L.S.