


REGISTERED

PLAN

3959

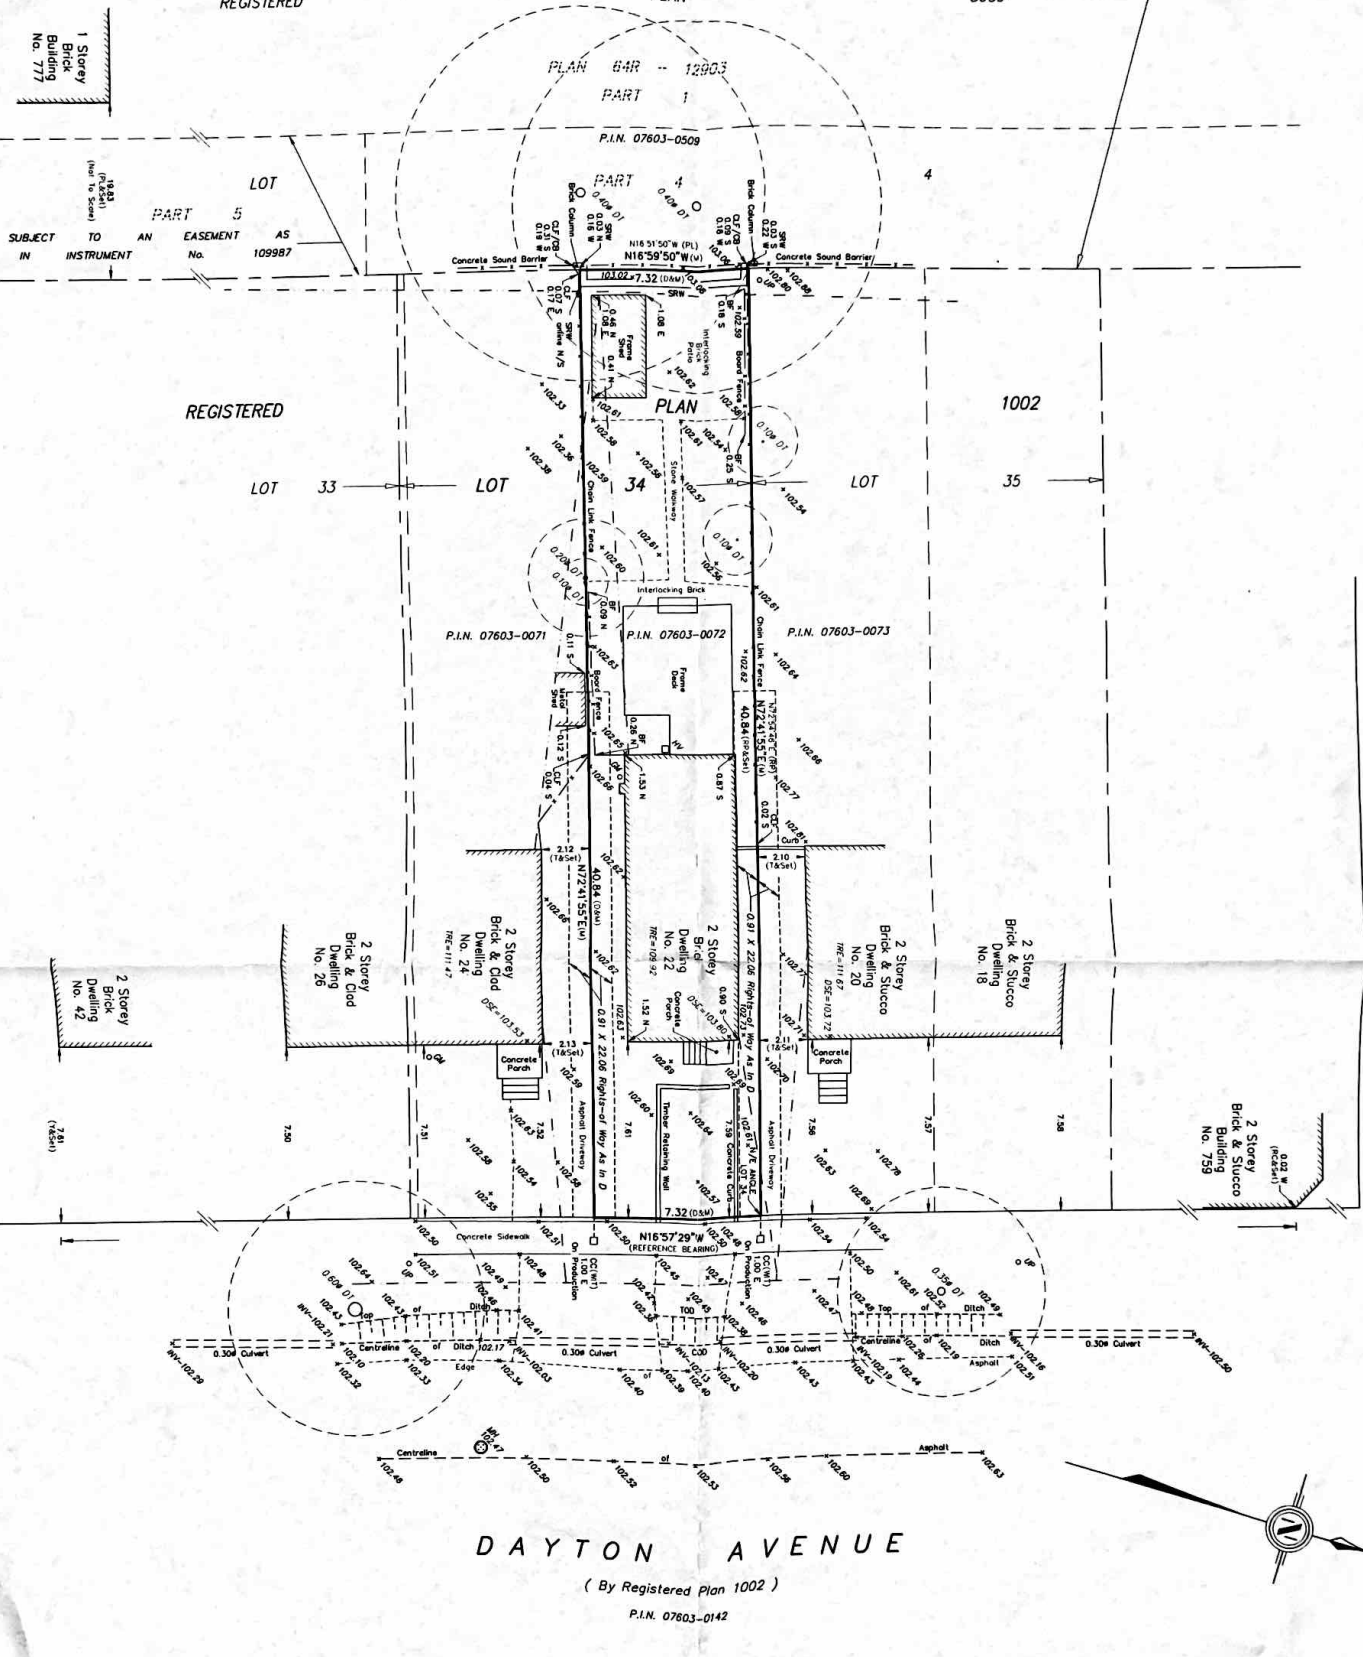

THE QUEENSWAY

### DAYTON AVENUE

(By Registered Plan 1002)

P.I.N. 07603-0142



SURVEYOR'S REAL PROPERTY REPORT - PART 1

Part of Lot 34

REGISTERED PLAN 1002

CITY OF TORONTO

Formerly in The City of Etobicoke

SCALE 1 : 150

AVANTI SURVEYING INC.

© copyright 2020

#### METRIC

#### BEARING NOTE

BEARINGS ARE ASTROBOMIC AND ARE REFERRED TO THE WEST LIMIT OF DAYTON AVENUE, HAVING A BEARING OF N16°57'29"W ACCORDING TO REGISTERED PLAN 1002

#### ELEVATION NOTE

ELEVATIONS ARE GEODETIC AND ARE REFERRED TO THE CITY OF TORONTO DATUM OF 1985. ALL ELEVATIONS ARE IN METERS UNLESS OTHERWISE NOTED.

#### LEGEND

□ DENOTES SURVEY MONUMENT SET
















PLAN BY AVANTI SURVEYING INC. DATED MAY 24, 1993

DATE OF SURVEY: 2020

DATE OF PLAN: 2020

DATE OF REPORT: 2020



#### SURVEYOR'S CERTIFICATE

I, AVANTI SURVEYING INC., DO HEREBY CERTIFY THAT:

1. THE SURVEY AND PLAN ARE CORRECT AND IN ACCORDANCE WITH THE SURVEY ACT AND THE SURVEY REGULATIONS AND THE SURVEYOR'S OATH.

2. THE SURVEY WAS COMPLETED ON THE 24th DAY OF DECEMBER, 2020.

DECEMBER 2, 2020

DATE

CHANG BRESNEMERZ

ONLINE LAND SURVEYOR

THIS PLAN WAS PREPARED FOR HAZEL GARDNER

#### PART 2 - SURVEY REPORT

1) PLEASE NOTE LOCATION OF FINISH AND CORNER MARKS

2) REGISTERED EASEMENTS AND/OR RIGHTS-OF-WAY SUBJECT TO AND TOGETHER WITH RIGHTS-OF-WAY AS IN D

3) THIS PLAN DOES NOT CONVEY COMPLIANCE WITH ZONING BY-LAW

AVANTI SURVEYING INC.



WWW.AVANTISURVEYING.COM

AVANTI SURVEYING INC. PROJECT 20-053